


peatonalniv
 Pasarela Peatonal N-IV
 Norma de acero laminado: EA-95 (MV103)
 Acero laminado: A42
 Escala: 1:100

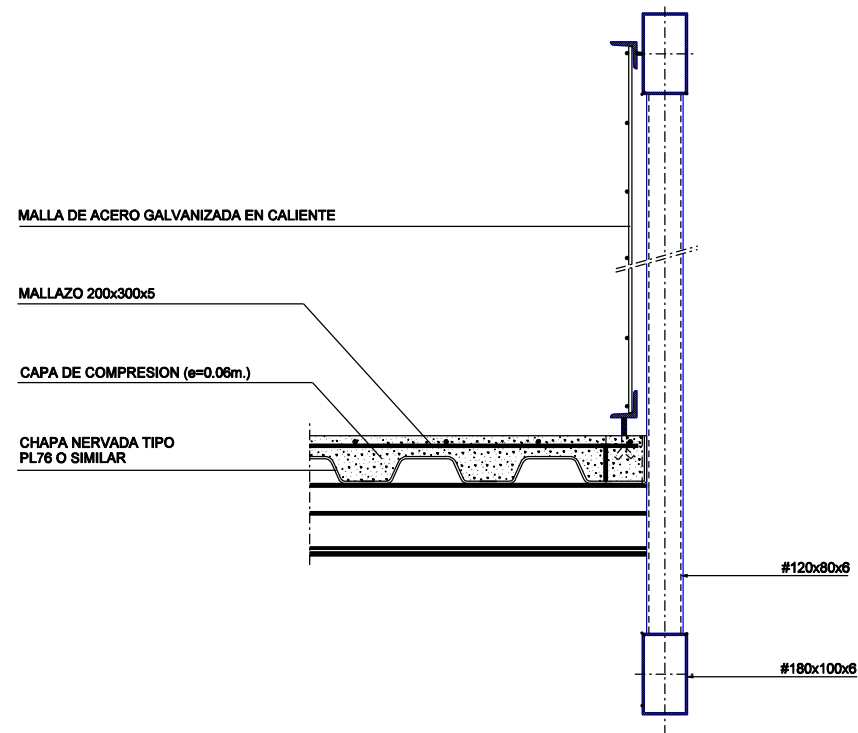

31.507
 24.007
 22.132
 20.257

3